



COMMERCIAL RETAIL ADVISORS, LLC

5420 E. Broadway Blvd., Suite 200
Tucson, AZ 85711
Phone: 520-290-3200
Fax: 520-751-7465
www.cradvisorsllc.com

OLD VAIL STATION



Description

Location: 13160 E. Colossal Cave Road,
S of SEC of Colossal Cave & Mary Ann Cleveland
Vail, AZ (Tucson)

Space Available: ±1,200 SF * In-line, Ground Floor
±1,114 SF * 2nd Floor Office Space

Lease Rate: See Site Plan Tenant Roster

Triple Net Expenses: \$7.20/SF/YR (estimated)
Plus \$3.00/SF/YR HVAC Maintenance Fee

Zoning: CB-1

* Please do no disturb tenant

Property Highlights

- ◆ Rapidly growing bedroom community of Tucson with over 10,000 residents.
- ◆ Located in the commercial center of Vail, AZ.
- ◆ Situated 1/8 mile from Rancho Del Lago Master Planned Community and less than 2 miles from Interstate 10.
- ◆ Situated 17 miles from Tucson International Airport.
- ◆ Vail Unified School District is ranked 7th in Highest Arizona Public School Performance in 2016.
- ◆ Vail Unified School District has 17 schools with over 12,000 enrolled students.
- ◆ High income area with average household income 25% higher than U.S average household income.
- ◆ There are six existing subdivisions with 1,186 platted lots (518 sold) and eight future subdivisions with over 1,072 platted lots within the immediate area.

Demographic Highlights - 2025 Estimates

<u>Rings</u>	<u>1 mile</u>	<u>3 mile</u>	<u>5 mile</u>
Population:	4,182	17,801	29,073
Households:	1,314	6,353	10,589
Average HH Income:	\$144,505	\$152,624	\$153,939
<u>Drive Time</u>	<u>5 min</u>	<u>10 min</u>	<u>15 min</u>
Population:	3,048	18,696	65,019
Households:	932	6,546	23,263
Average HH Income:	\$139,568	\$148,510	\$129,473

(Source: ESRI, CCIM Site To Do Business, US Census Bureau 2010)

Traffic Count

Colossal Cave Rd:	14,133 VPD (2025)
Mary Ann Cleveland Way:	14,432 VPD (2025)
Total:	28,565 VPD

(Source: Pima Association of Governments & ADOT)

For information, contact:
Craig Finrock, CCIM, CRX, CLS
Designated Broker
cfinrock@cradvisorsllc.com

The information contained herein was obtained from third parties, and it has not been independently verified by the real estate brokers. Buyer/tenants should have the experts of their choice inspect the property and verify all information. Real estate brokers are not qualified to act as or select experts with respect to legal, tax, environment, building construction, soils-drainage, or other such matters. Commercial Retail Advisors, LLC represents the owner of the property in any transaction contemplated by this brochure and does not represent the tenant.


Old Vail Station



COMMERCIAL RETAIL ADVISORS, LLC

Vail, Arizona

LOCATION MAP

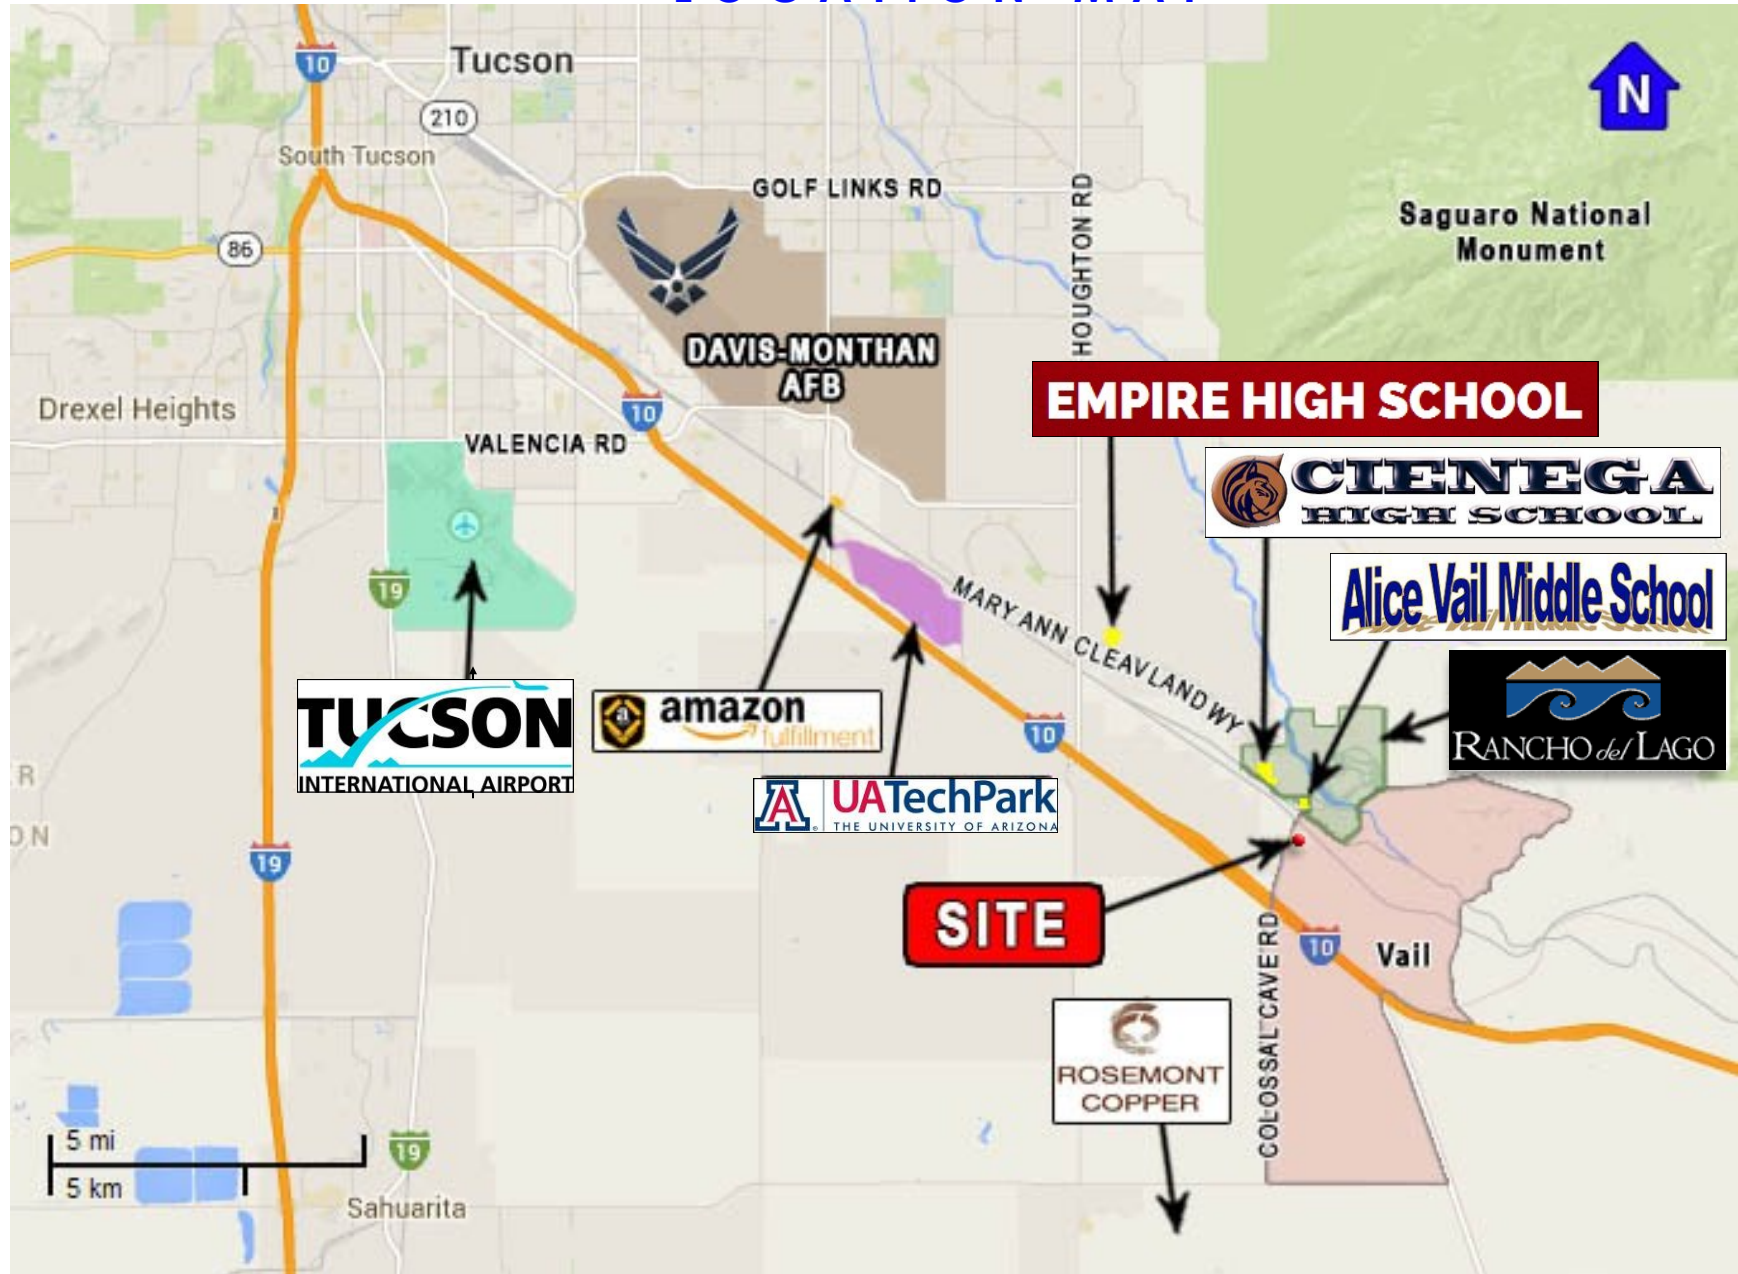

Old Vail Station



COMMERCIAL RETAIL ADVISORS, LLC

Vail, Arizona

PROPERTY AERIAL




Old Vail Station

Vail, Arizona



COMMERCIAL RETAIL ADVISORS, LLC

SITE PLAN

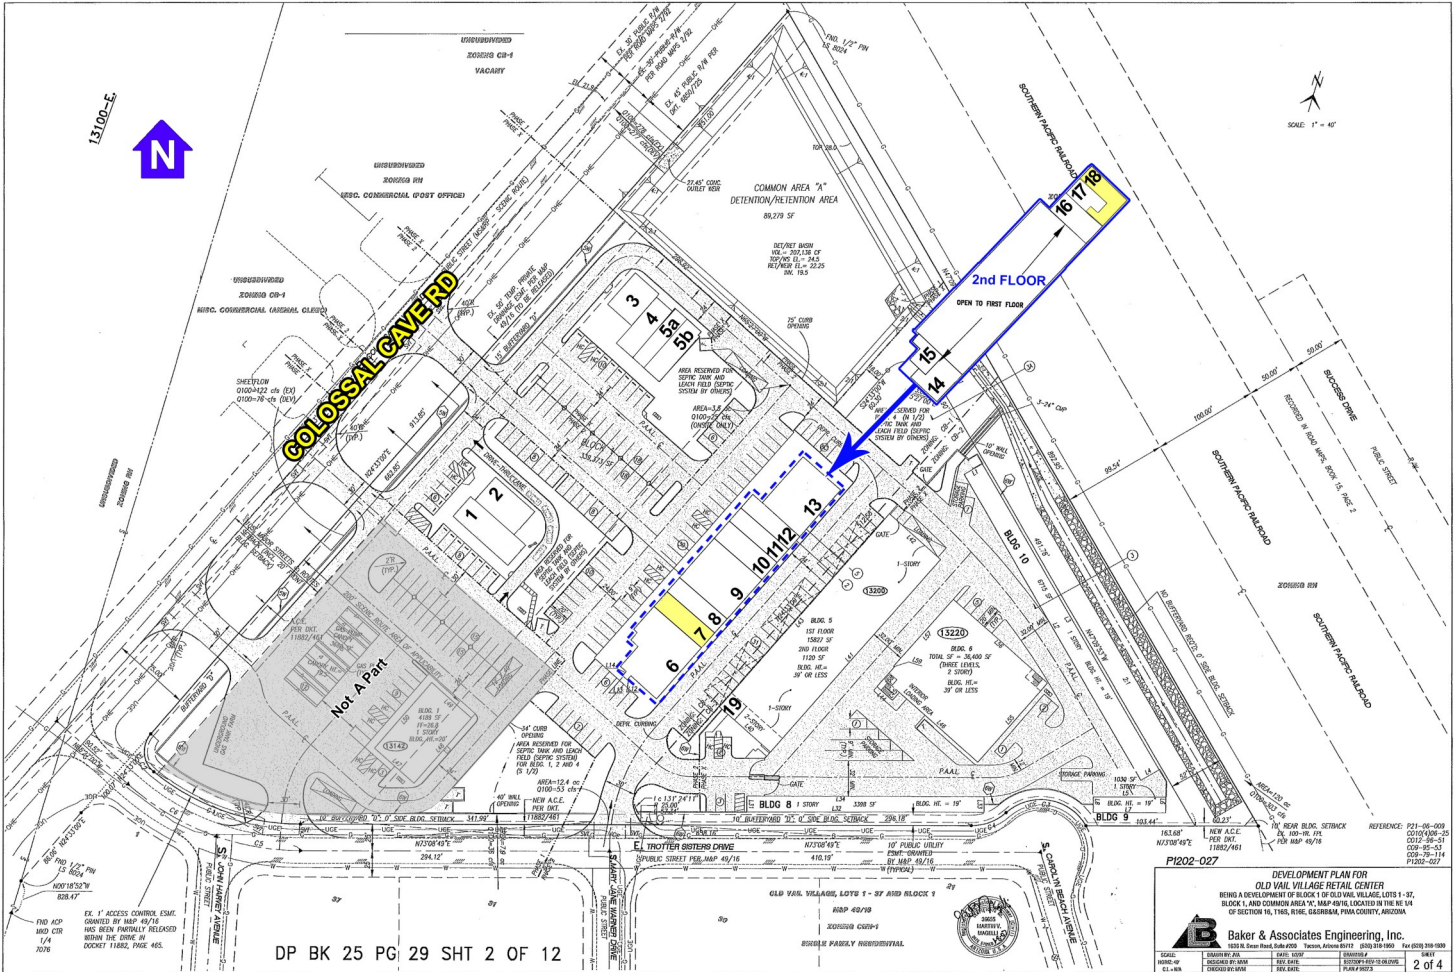

DP BK 25 PG 29 SHT 2 OF 12

PI202-027
 DEVELOPMENT PLAN FOR
 OLD VAIL VILLAGE RETAIL CENTER
 BEING DEVELOPMENT OF BLOCK 1 OF OLD VAIL VILLAGE LOTS 1-12,
 BLOCK 1, AND COMMON AREA "A", MAP #16, LOCATED IN THE NE 1/4
 OF SECTION 16, T18S, R16E, GARIBAI, PIMA COUNTY, ARIZONA.

 Baker & Associates Engineering, Inc.
 1025 N. Deer Road, Suite 200 • Tucson, Arizona 85717 • (520) 319-1900 • Fax: (520) 319-1989
 SCALE: 1"=40' PLOT DATE: 11/15/2017 PLOT NO.: 1848
 DRAWN BY: JAW DATE: 11/15/2017 CHECKED BY: JAW
 CHECKED BY: JAW DATE: 11/15/2017 PLOT NO.: 1848
 2 of 4

#	Tenant	Address	SF
1	Taco Giro	13160 E. Colossal Cave Rd, Ste 100	1,750
2	Dairy Queen	13160 E. Colossal Cave Rd, Ste 130	1,550
3	Trail Boss Outfitters	13180 E. Colossal Cave Rd, Ste 120	1,140
4	Vail Floors	13180 E. Colossal Cave Rd, Ste 130	804
5a	Dr. John Hartman	13180 E. Colossal Cave Rd, Ste 140	909
5b	Bark N' Bubbles	13180 E. Colossal Cave Rd, Ste 150	1,410
6	U.S. Postal Service	13190 E. Colossal Cave Rd, Ste 100	2,700
7	AVAILABLE (Pilates Station)*	13190 E. Colossal Cave Rd, Ste 120	1,200
8	Integra Dance Arts	13190 E. Colossal Cave Rd, Ste 130	1,200
9	Vail Family Dentistry	13190 E. Colossal Cave Rd, Ste 140	2,520

#	Tenant	Address	SF
10	Arizona Pizza Co.	13190 E. Colossal Cave Rd, Ste 160	1,680
11	State Farm	13190 E. Colossal Cave Rd, Ste 170	1,200
12	Bavilon Salon	13190 E. Colossal Cave Rd, Ste 180	1,200
13	Montgomery's	13190 E. Colossal Cave Rd, Ste 190	2,912
14	Integra Dance Arts	13190 E. Colossal Cave Rd, Ste 200	964
15	Living Branch	13190 E. Colossal Cave Rd, Ste 210	604
16	The Luxy Co.	13190 E. Colossal Cave Rd, Ste 280	960
17	Wellness Station	13190 E. Colossal Cave Rd, Ste 284	700
18	AVAILABLE (Desert Roots Counseling)*	13190 E. Colossal Cave Rd, Ste 290	1,114
19	Vail Realty	13200 E. Colossal Cave Rd, Ste 105	494

TOTAL GLA: 27,011

* Please Do Not Disturb Tenant


Old Vail Station



COMMERCIAL RETAIL ADVISORS, LLC

Vail, Arizona

13190 STE 290 - FLOOR PLAN

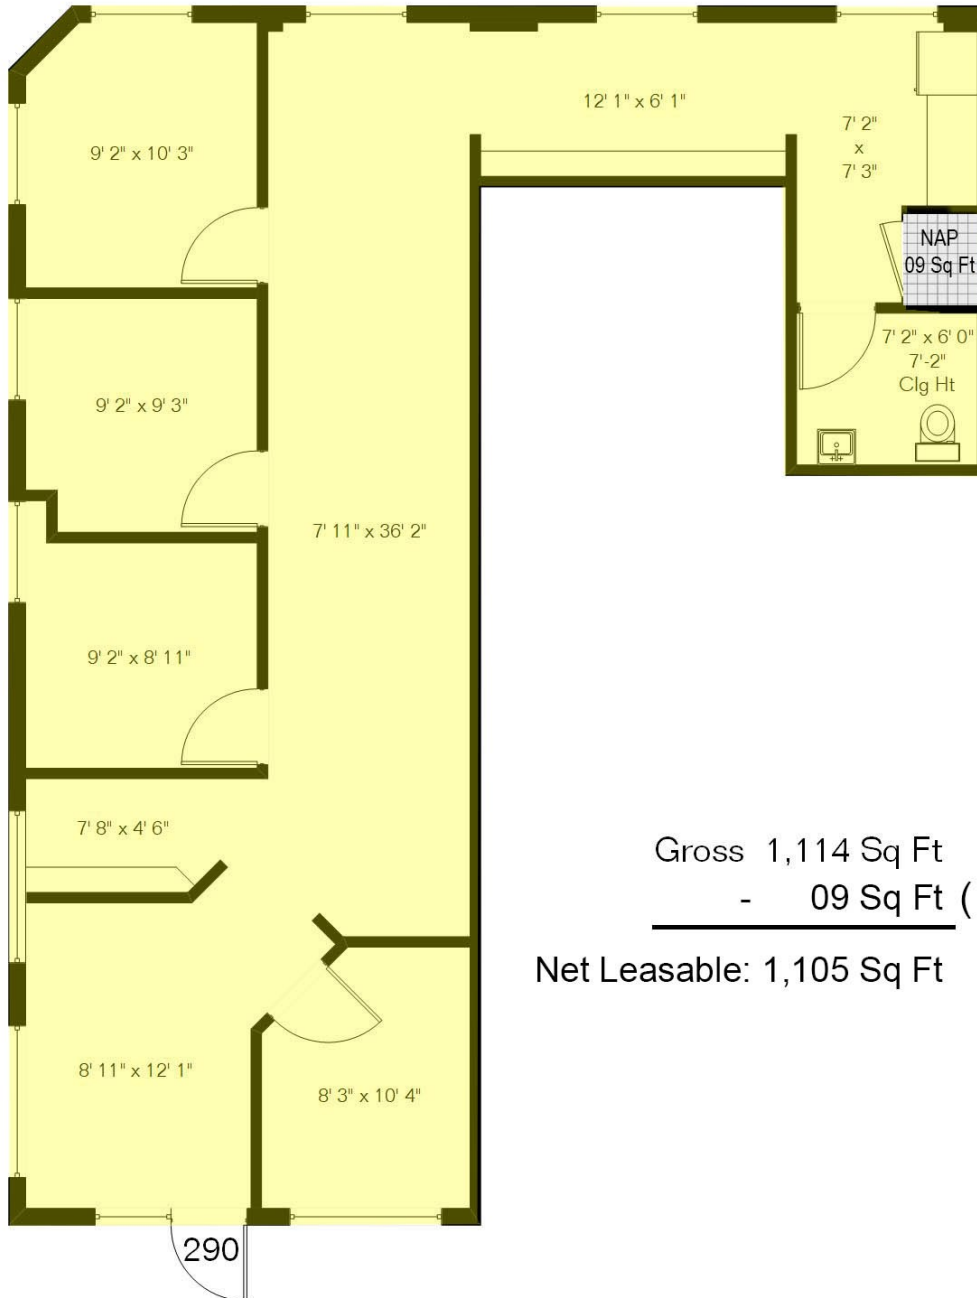

Gross 1,114 Sq Ft

- 09 Sq Ft (Not A Part - Owner's Room)

Net Leasable: 1,105 Sq Ft