



COMMERCIAL RETAIL ADVISORS, LLC

5420 E. Broadway Blvd., Suite 200
Tucson, AZ 85711
Phone: 520-290-3200
Fax: 520-751-7465
www.cradvisorsllc.com

ORANGE GROVE VILLAGE



Description

Location: NWC Oracle & Orange Grove Roads
Tucson, AZ

Space Available: 1,198 SF Inline

Lease Rate: See Site Plan

Triple Net Charges: \$5.61/SF/YR (estimated)
\$1.00/SF/YR HVAC Maintenance Charge

Zoning: Pima County – CB1

Property Highlights

- ◆ Recently renovated.
- ◆ Four restaurants including The Parish Gastro Pub, Sushi on Oracle, Golden Dragon, and the new Tacos Del Rancho Mexican Restaurant & Cantina.
- ◆ Located less than two miles from the Tucson Mall;
- ◆ Oracle Road is the main north/south retail corridor in Tucson connecting downtown Tucson with rapidly growing NW Tucson and Oro Valley;
- ◆ Orange Grove Road is a major east/west arterial connecting I-10 to the west with the affluent Catalina Foothills residential area.
- ◆ Retailers at the intersections include: Bed Bath & Beyond, TJ Maxx, Hobby Lobby Patio Pools, CVS, Pacific Premier Bank, Wells Fargo, and many more.

Demographic Highlights

2020 Estimates	1 MI	3 MI	5 MI
Population	7,167	58,876	176,093
Households	3,660	26,742	78,187
Average HH Income	\$93,095	\$90,083	\$77,429

(Source: ESRI, CCIM Site To Do Business US Census Bureau 2010)

Traffic Counts

Oracle Rd:	25,502 VPD (2020)
Orange Grove Rd:	19,532 VPD (2020)
Total:	51,738 VPD

(Source: Pima Association of Governments and ADOT)

For information, contact:

Craig Finfrock, CCIM, CRX, CLS
Designated Broker
cfinfrock@cradvisorsllc.com



The information contained herein was obtained from third parties, and it has not been independently verified by the real estate brokers. Buyer/tenants should have the experts of their choice inspect the property and verify all information. Real estate brokers are not qualified to act as or select experts with respect to legal, tax, environment, building construction, soils-drainage, or other such matters. Commercial Retail Advisors, LLC represents the owner of the property in any transaction contemplated by this brochure and does not represent the tenant.


Orange Grove Village

Tucson, Arizona



COMMERCIAL RETAIL ADVISORS, LLC

SITE PLAN

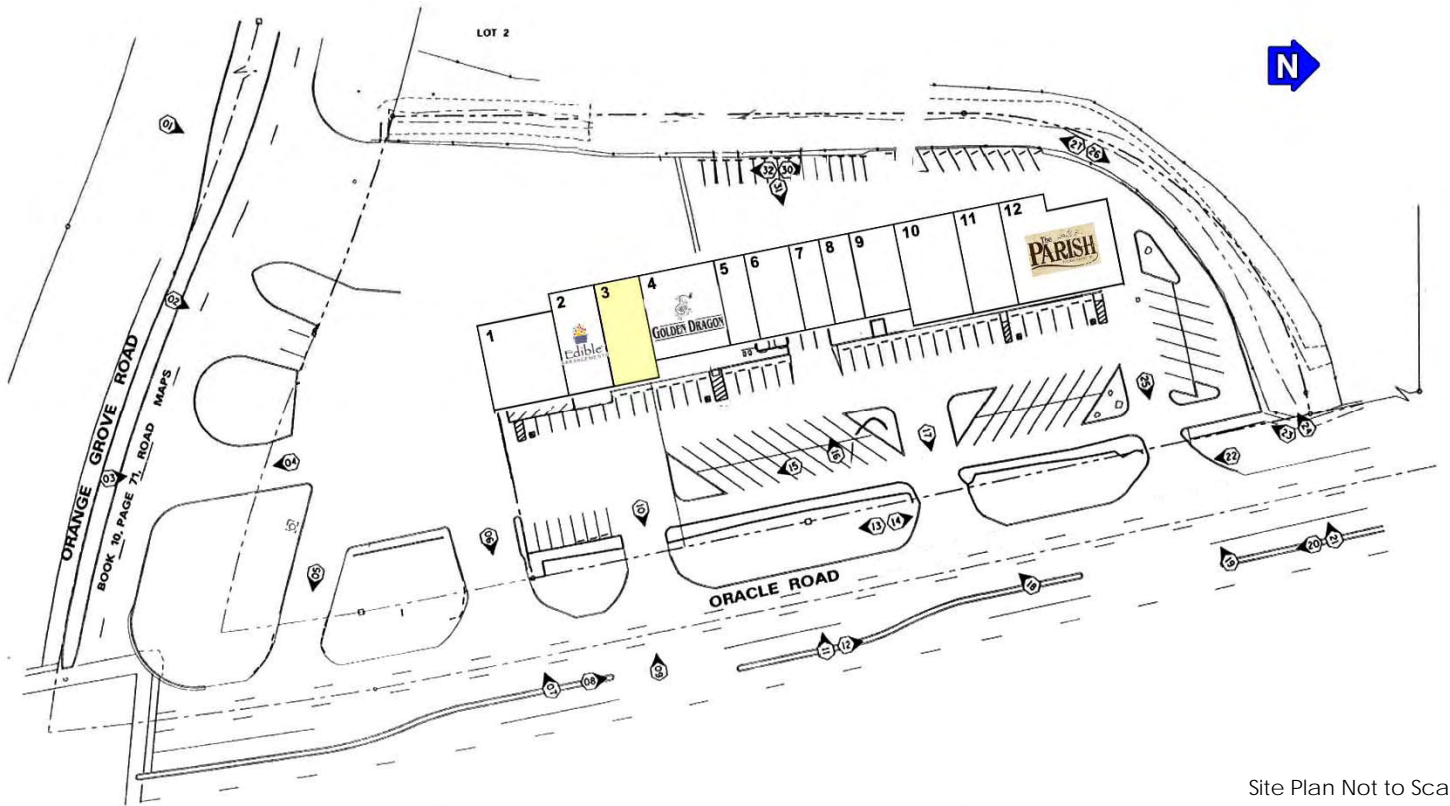

Site Plan Not to Scale

#	Tenant	Address	Base Rent	SF
1	Tacos Del Rancho	6421 N. Oracle Rd.		2,630
2	Edible Arrangements	6425 N. Oracle Rd.		1,520
3	AVAILABLE	6429 N. Oracle Rd.	\$20.00/SF/YR	1,198
4	Golden Dragon Chinese Restaurant	6433 N. Oracle Rd.		2,500
5	Water Mart	6435 N. Oracle Rd.		860
6	Renewal Wellness	6437 N. Oracle Rd.		1,851
7	Neat Nail	6441 N. Oracle Rd.		750
8	Farmers Insurance	6443 N. Oracle Rd.		750
9	Orange Grove Barber Shop	6445 N. Oracle Rd.		1,000
10	Sticky's Smoke Shop	6447 N. Oracle Rd.		1,860
11	Sushi on Oracle	6449 N. Oracle Rd.		1,500
12	The Parish Gastro Pub	6453 N. Oracle Rd.		2,735
TOTAL GLA:				19,154

Orange Grove Village



COMMERCIAL RETAIL ADVISORS, LLC

Tucson, Arizona

FLOOR PLAN - 6429 N. Oracle Rd - 1,198 SF

